


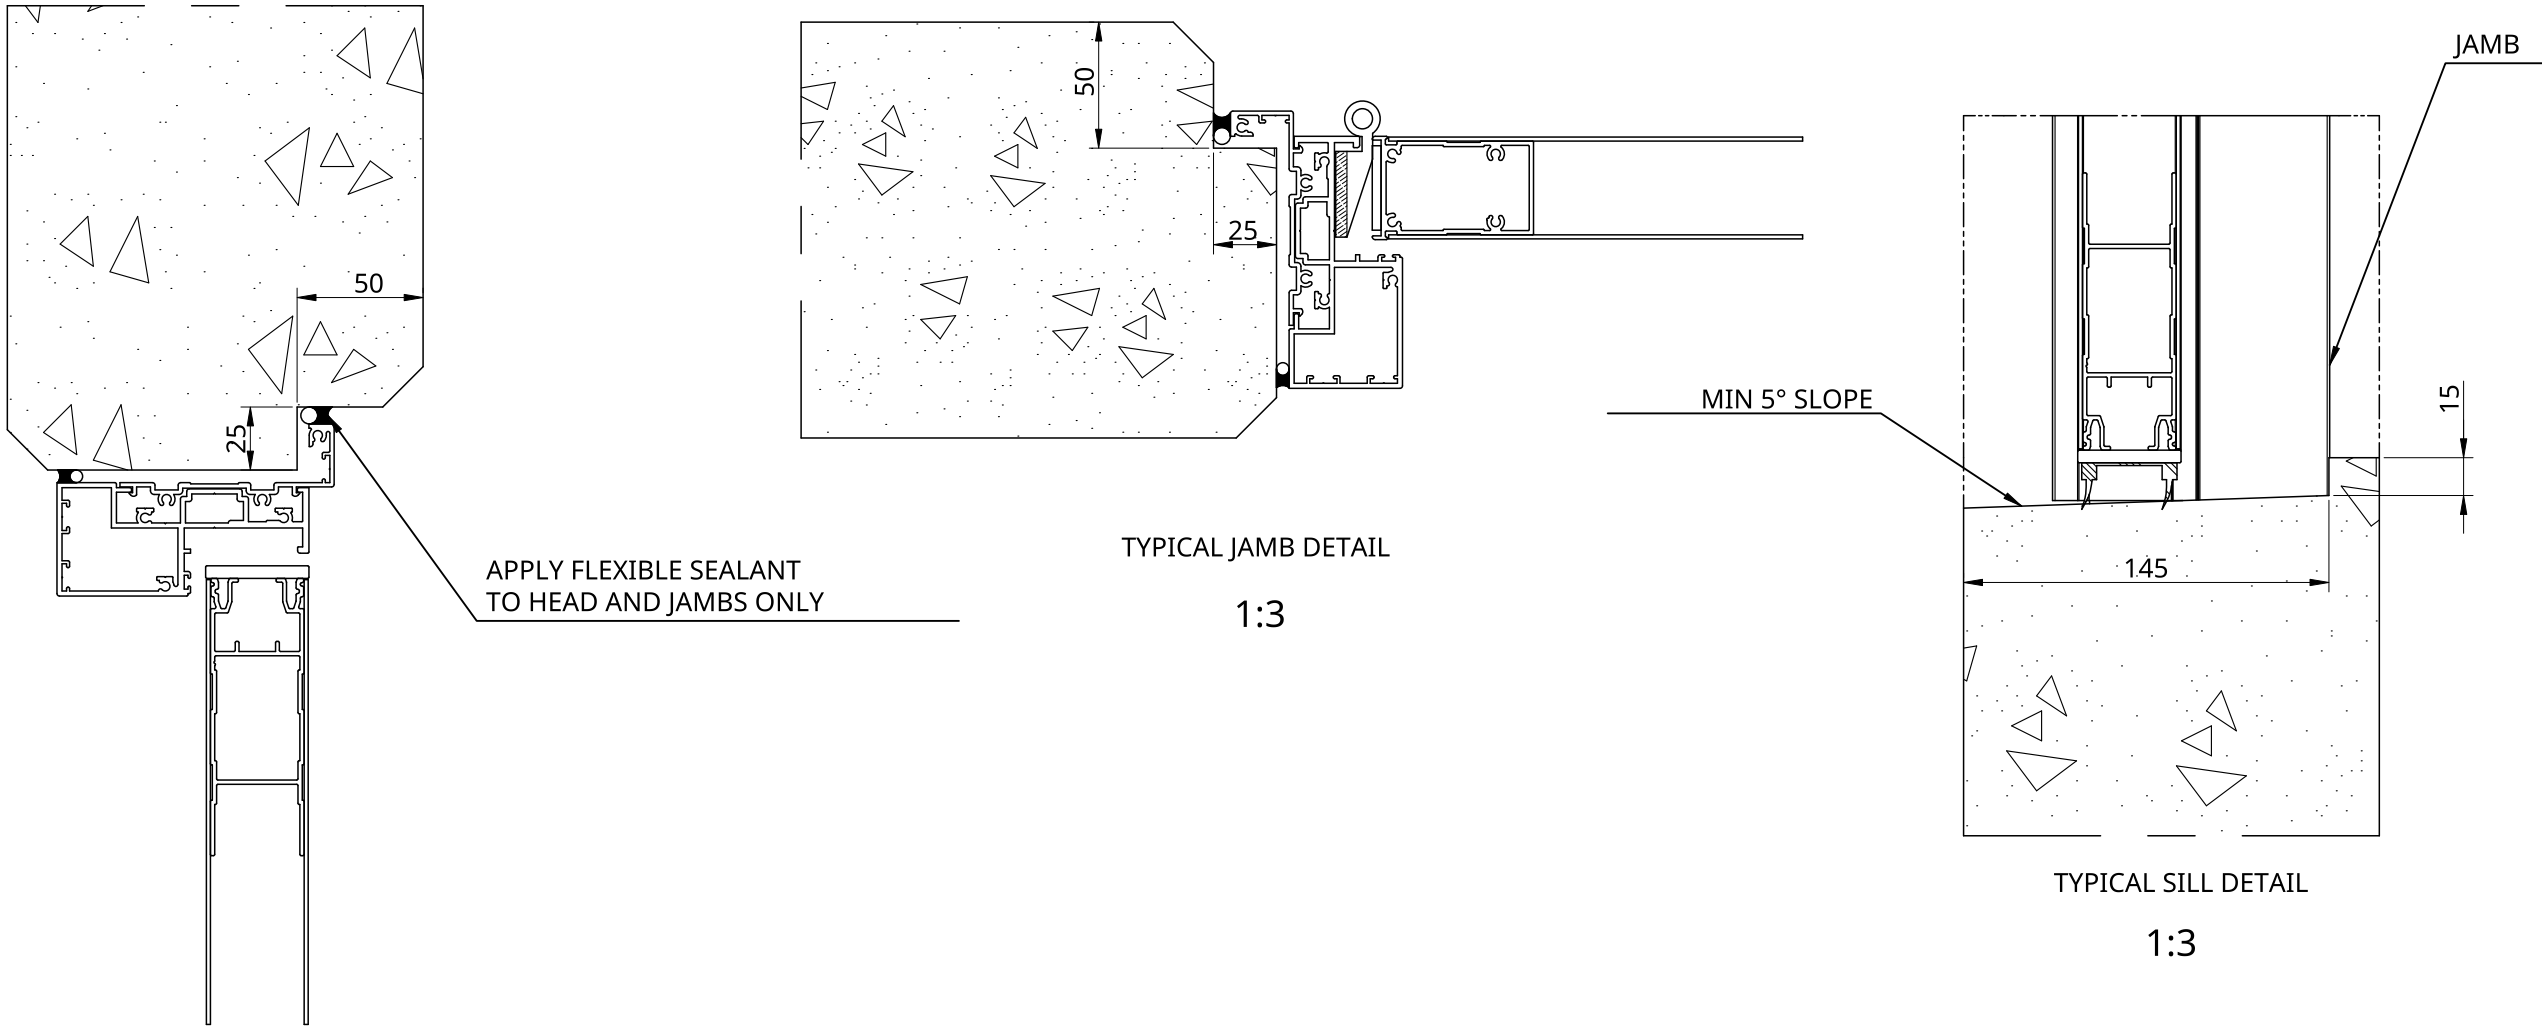

INSTALLATION DETAILS

SERIES	GARRISON	DRAWN	PARKWOOD
FRAME	100 FLANGE	DATE	25/01/2023
PANEL	GARRISON FL	SIZE	A3